


Mieszkaniec nr 1

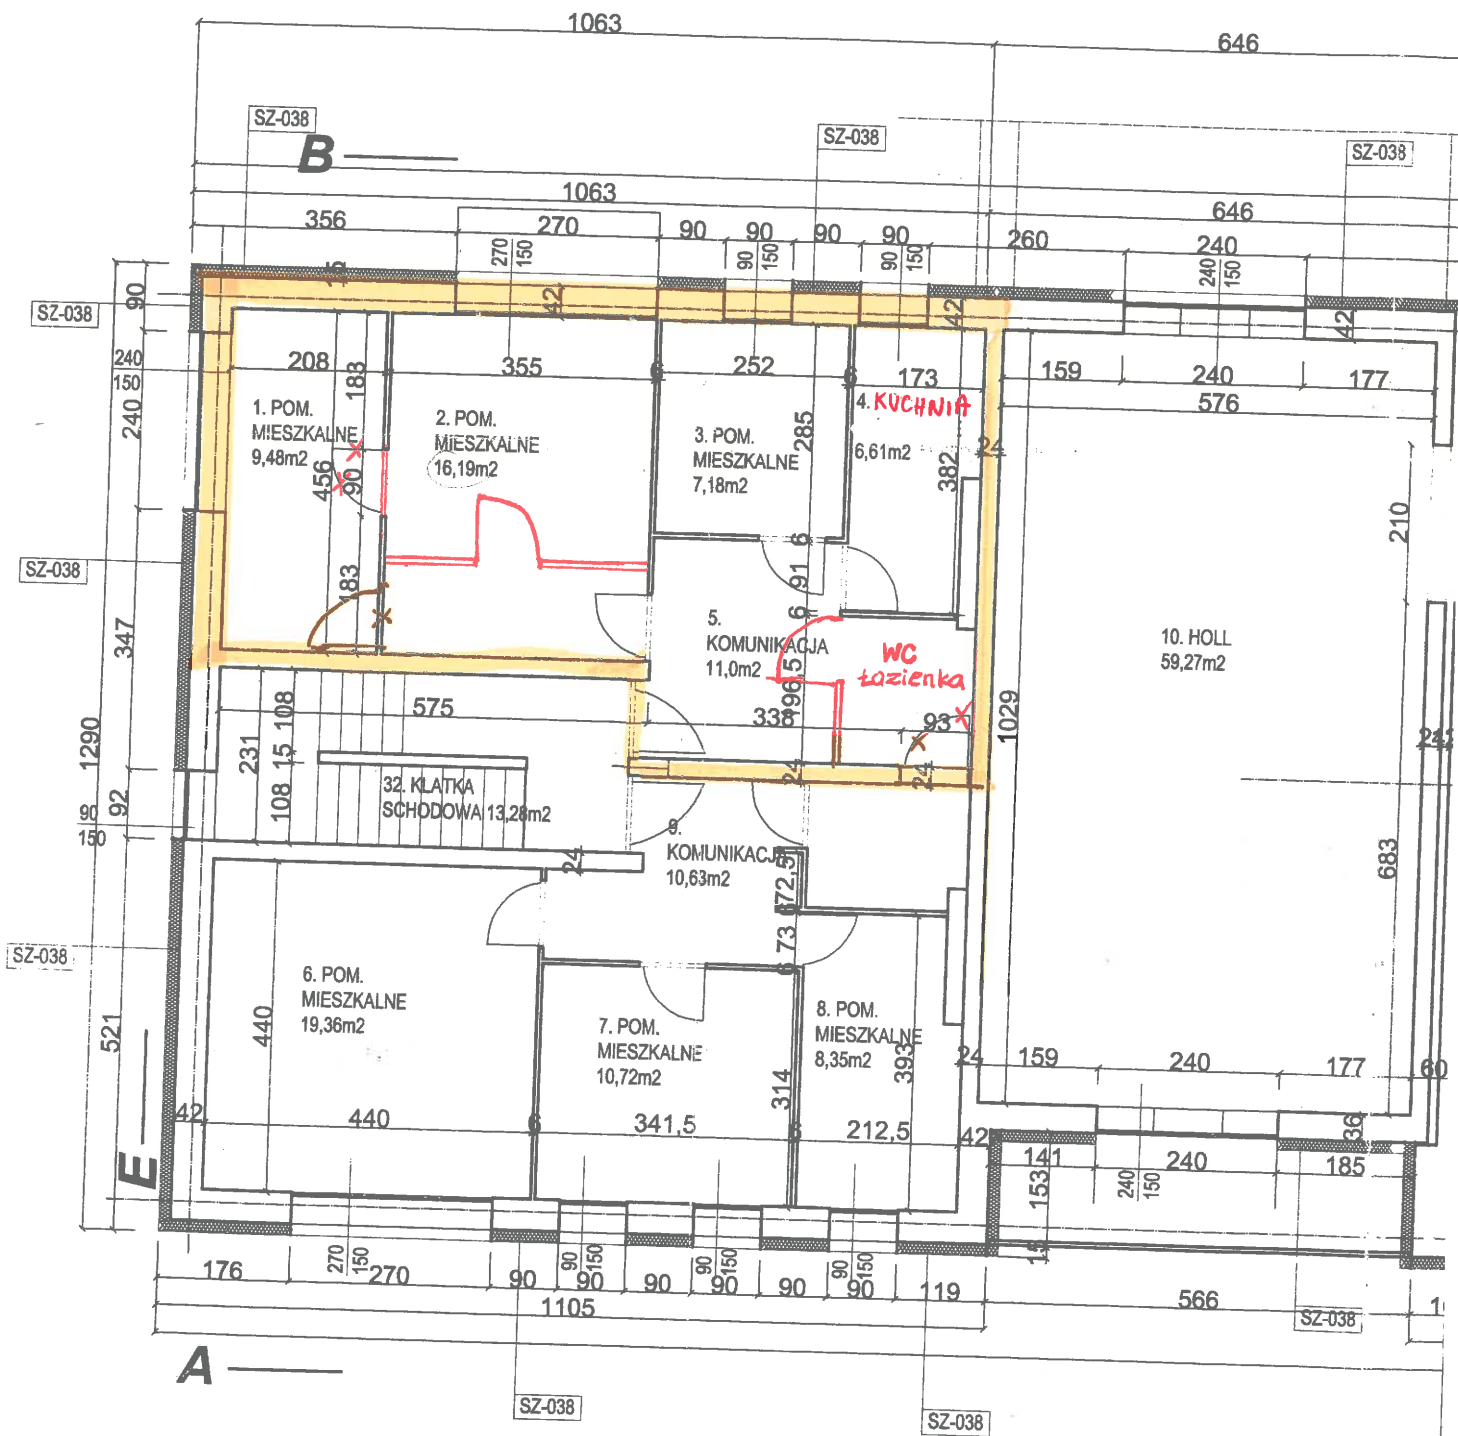



